

Drawn: JMC
 Plotted: 03/06/13

Building:

MEMORIAL STUDENT CENTER

File: BLD\MSC\CADD\REC\CDR_1

Floor:


FIRST FLOOR

Facilities Planning
 and Engineering



Sheet:
MSC-1

Book:
CDR

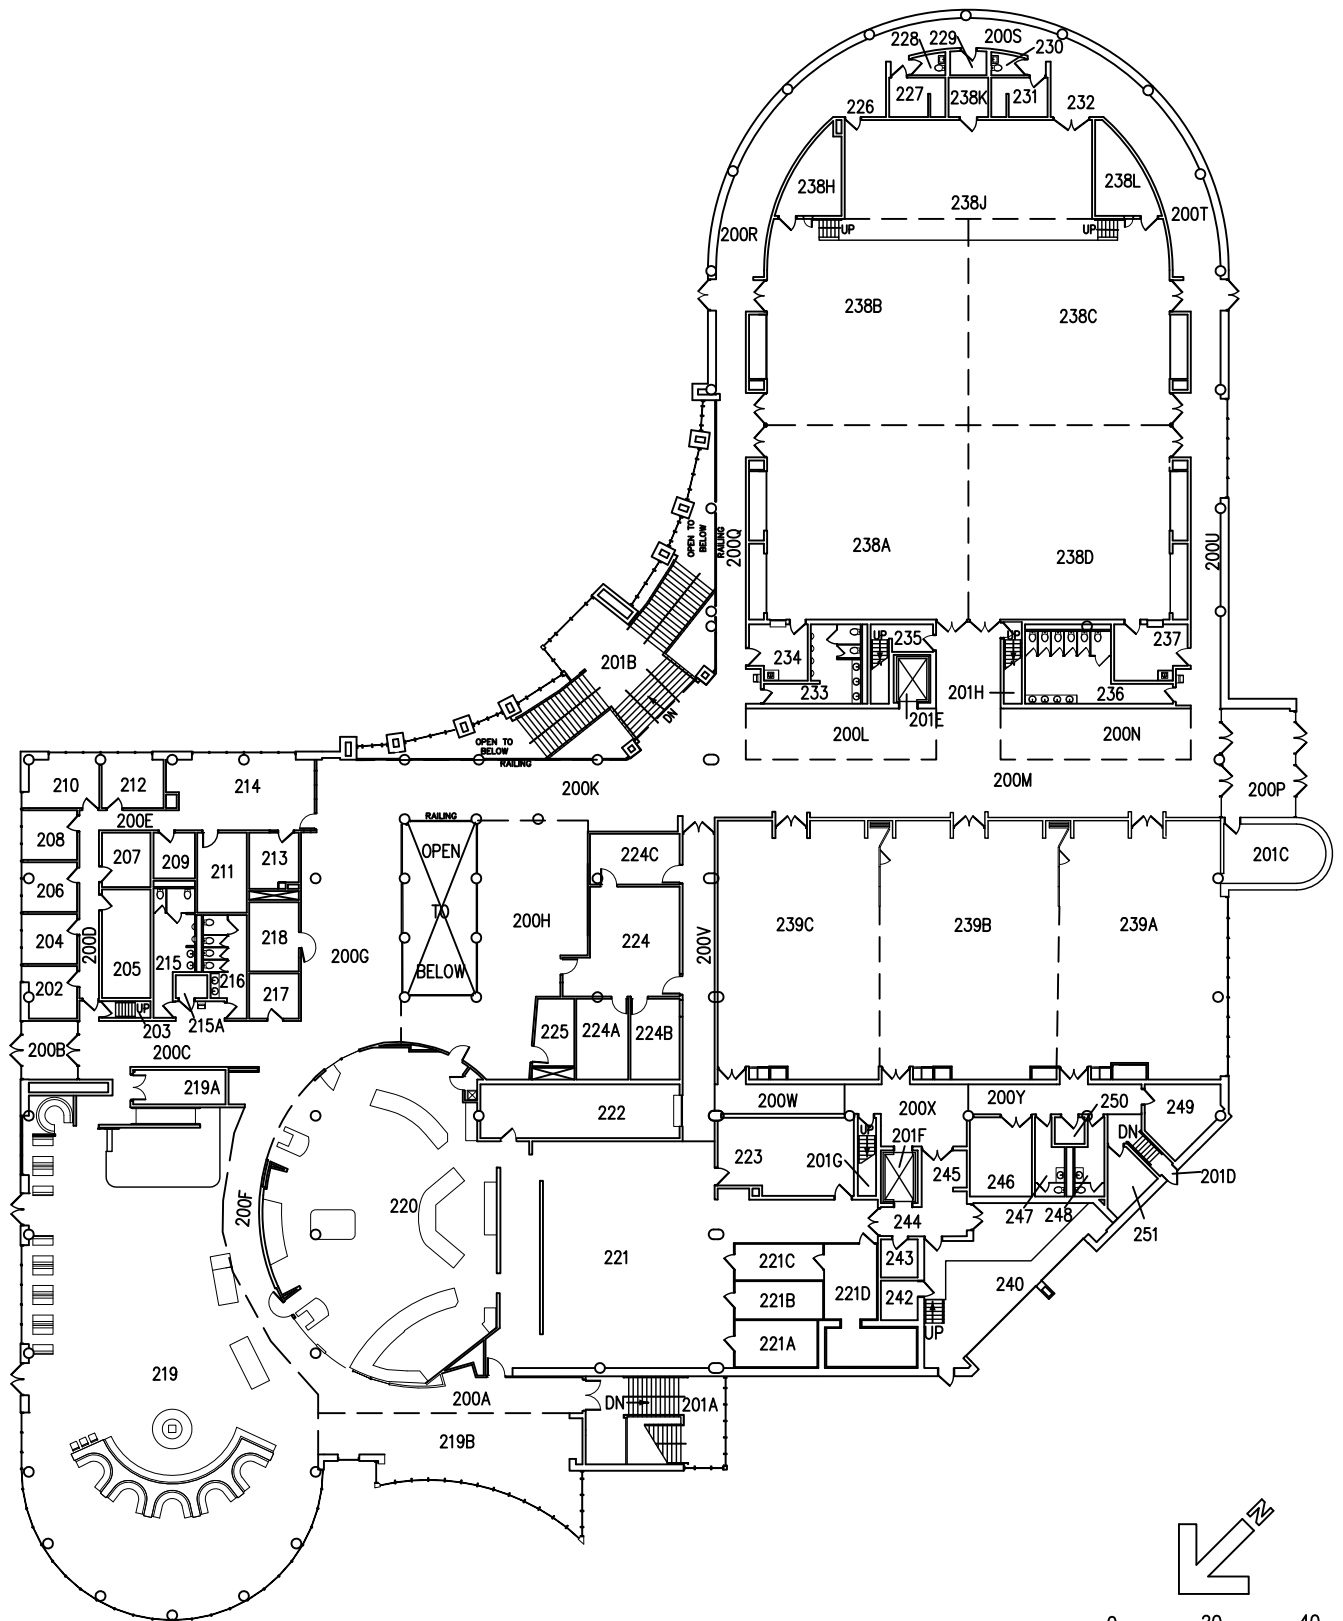

Drawn: JMC
 Plotted: 03/06/13
 File: BLD\MSC\CADD\REC\CDR_2

Building:

MEMORIAL STUDENT CENTER

Floor:

SECOND FLOOR

Facilities Planning
 and Engineering



Sheet:
MSC-2

Book:
CDR